

Fig 1 Mullagh WWTP upgrade P&ID Sheet 1 of 3

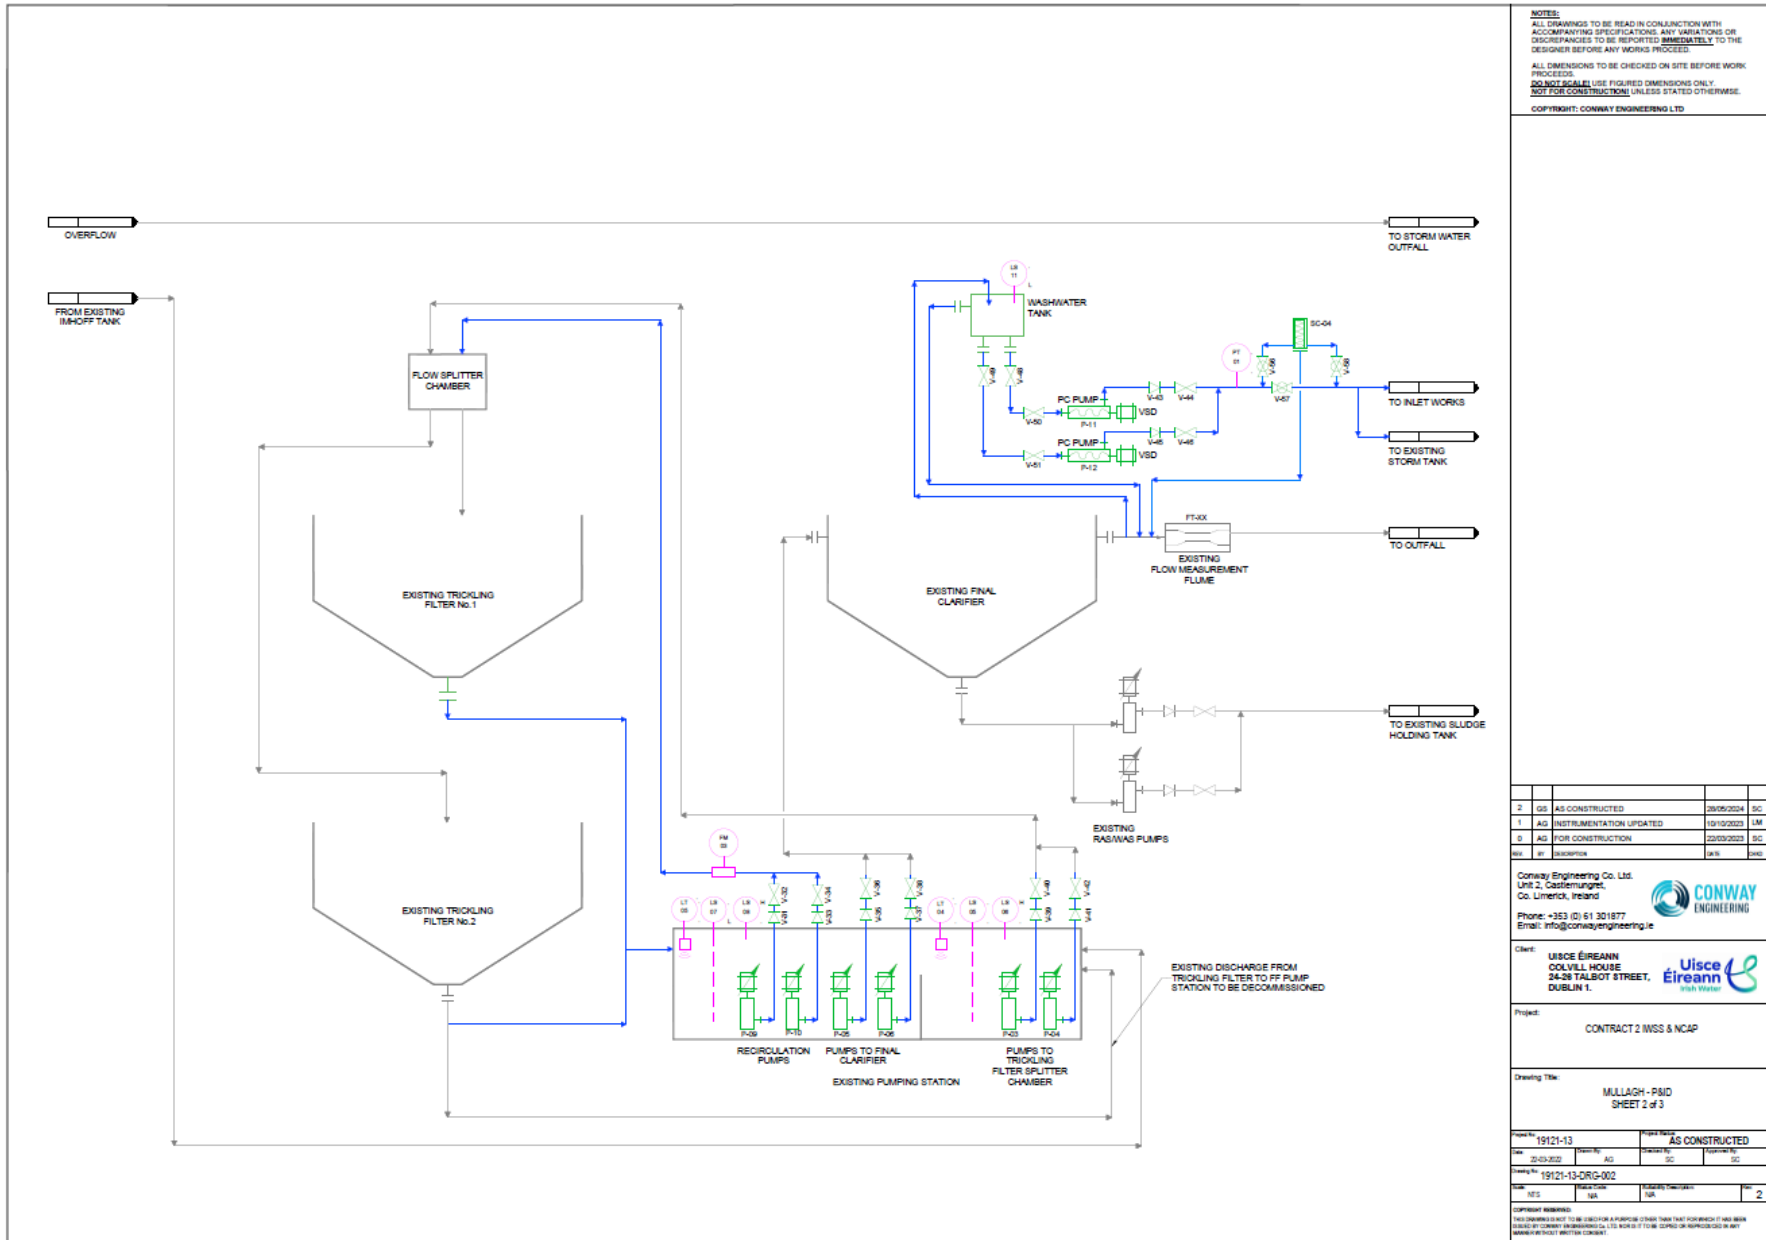


Fig 2 Mullagh WWT upgrade P&ID Sheet 2 of 3

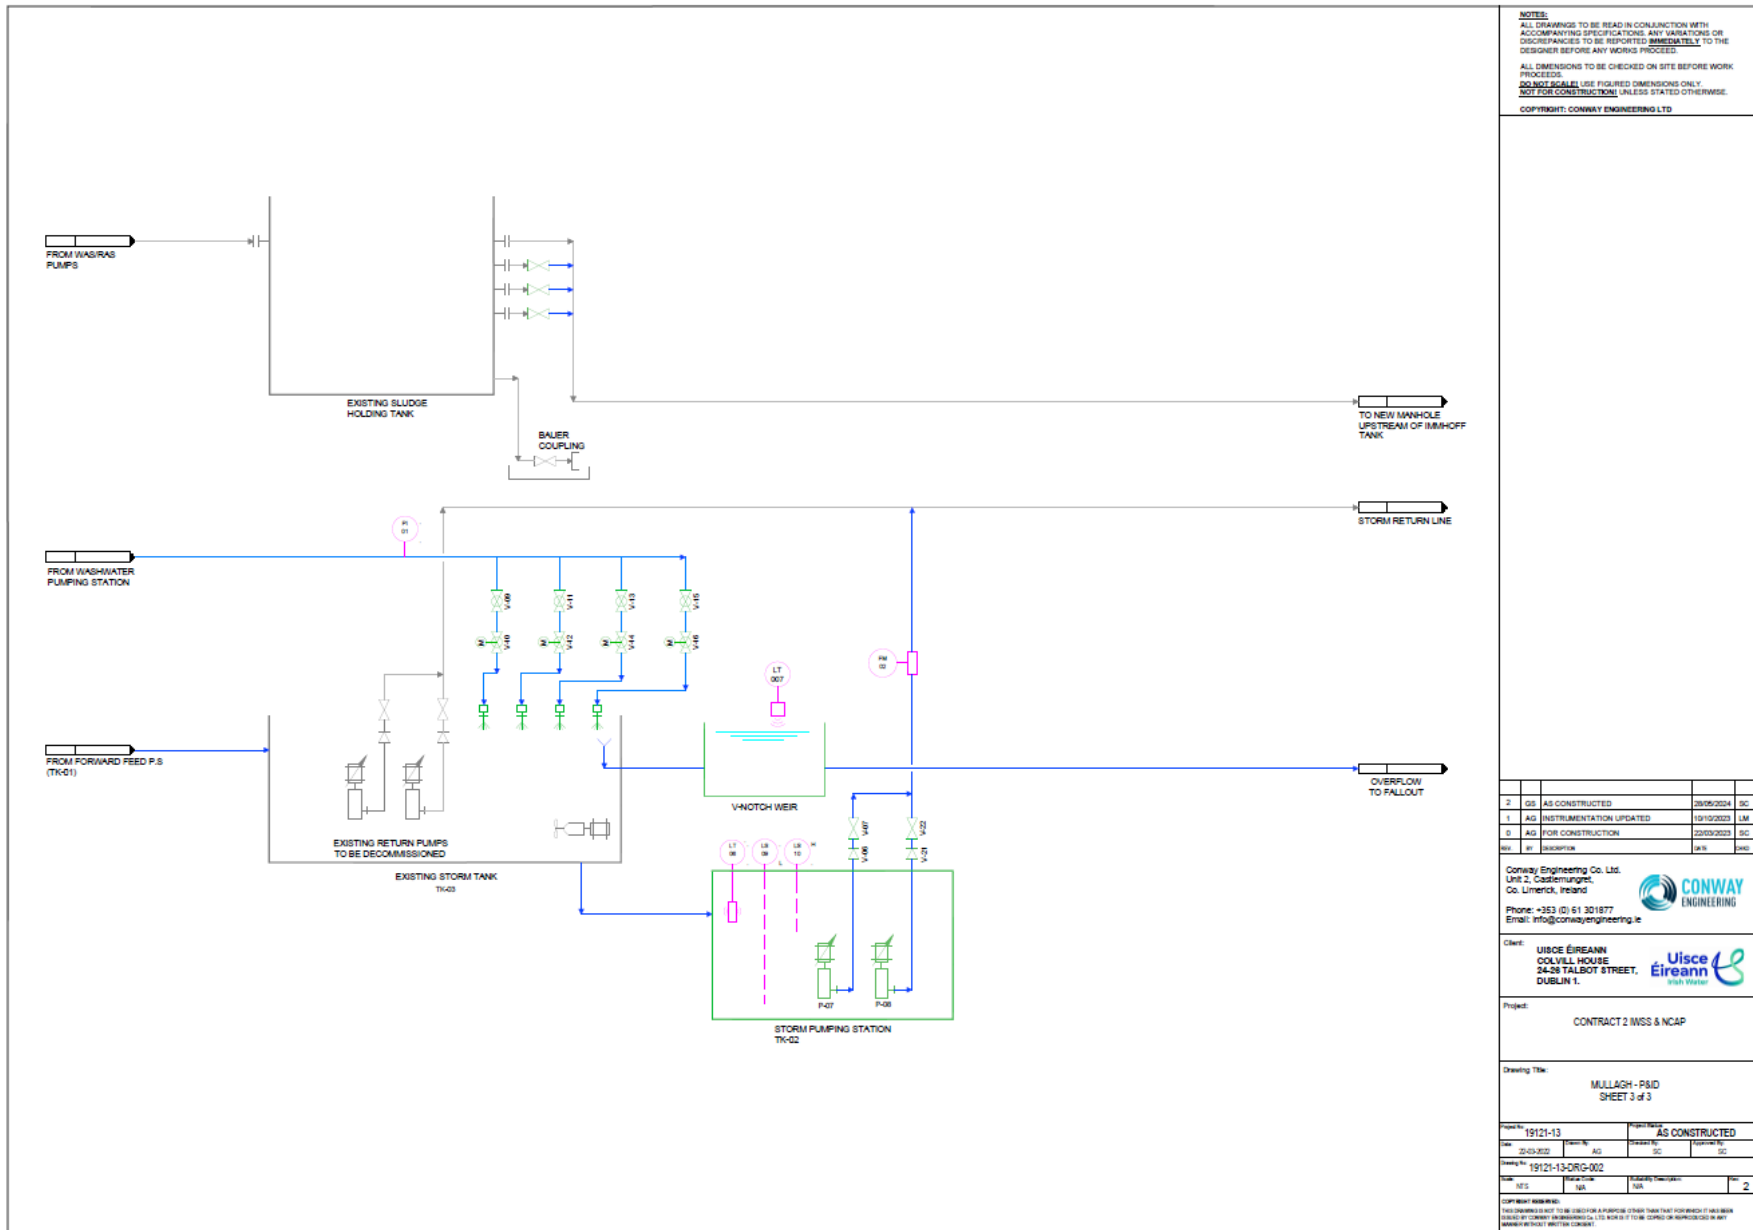


Fig 2 Mullagh WWTP upgrade P&ID Sheet 3 of 3