



ORDNANCE SURVEY OF IRELAND  
LICENCE NO. EN002418

IE Consulting  
Innovation Centre,  
Green Rd.,  
Carlow.  
Ph: 059-9133084  
Fax: 059-9140499  
E-mail: info@iece.ie



Project Title:		Annual Groundwater Monitoring Assessment			
Project Address:		Redmondstown, Clonmel, Co. Tipperary			
Client:		Medite Europe Ltd.			
Drg. Title:		Site Location Map			
Dwg. Scale:	Date:	Dwg. No.:	Job No.:	Revision:	Dwg. By:
1/50,000	11/04/16	FIGURE_1	IE1232	A	LM



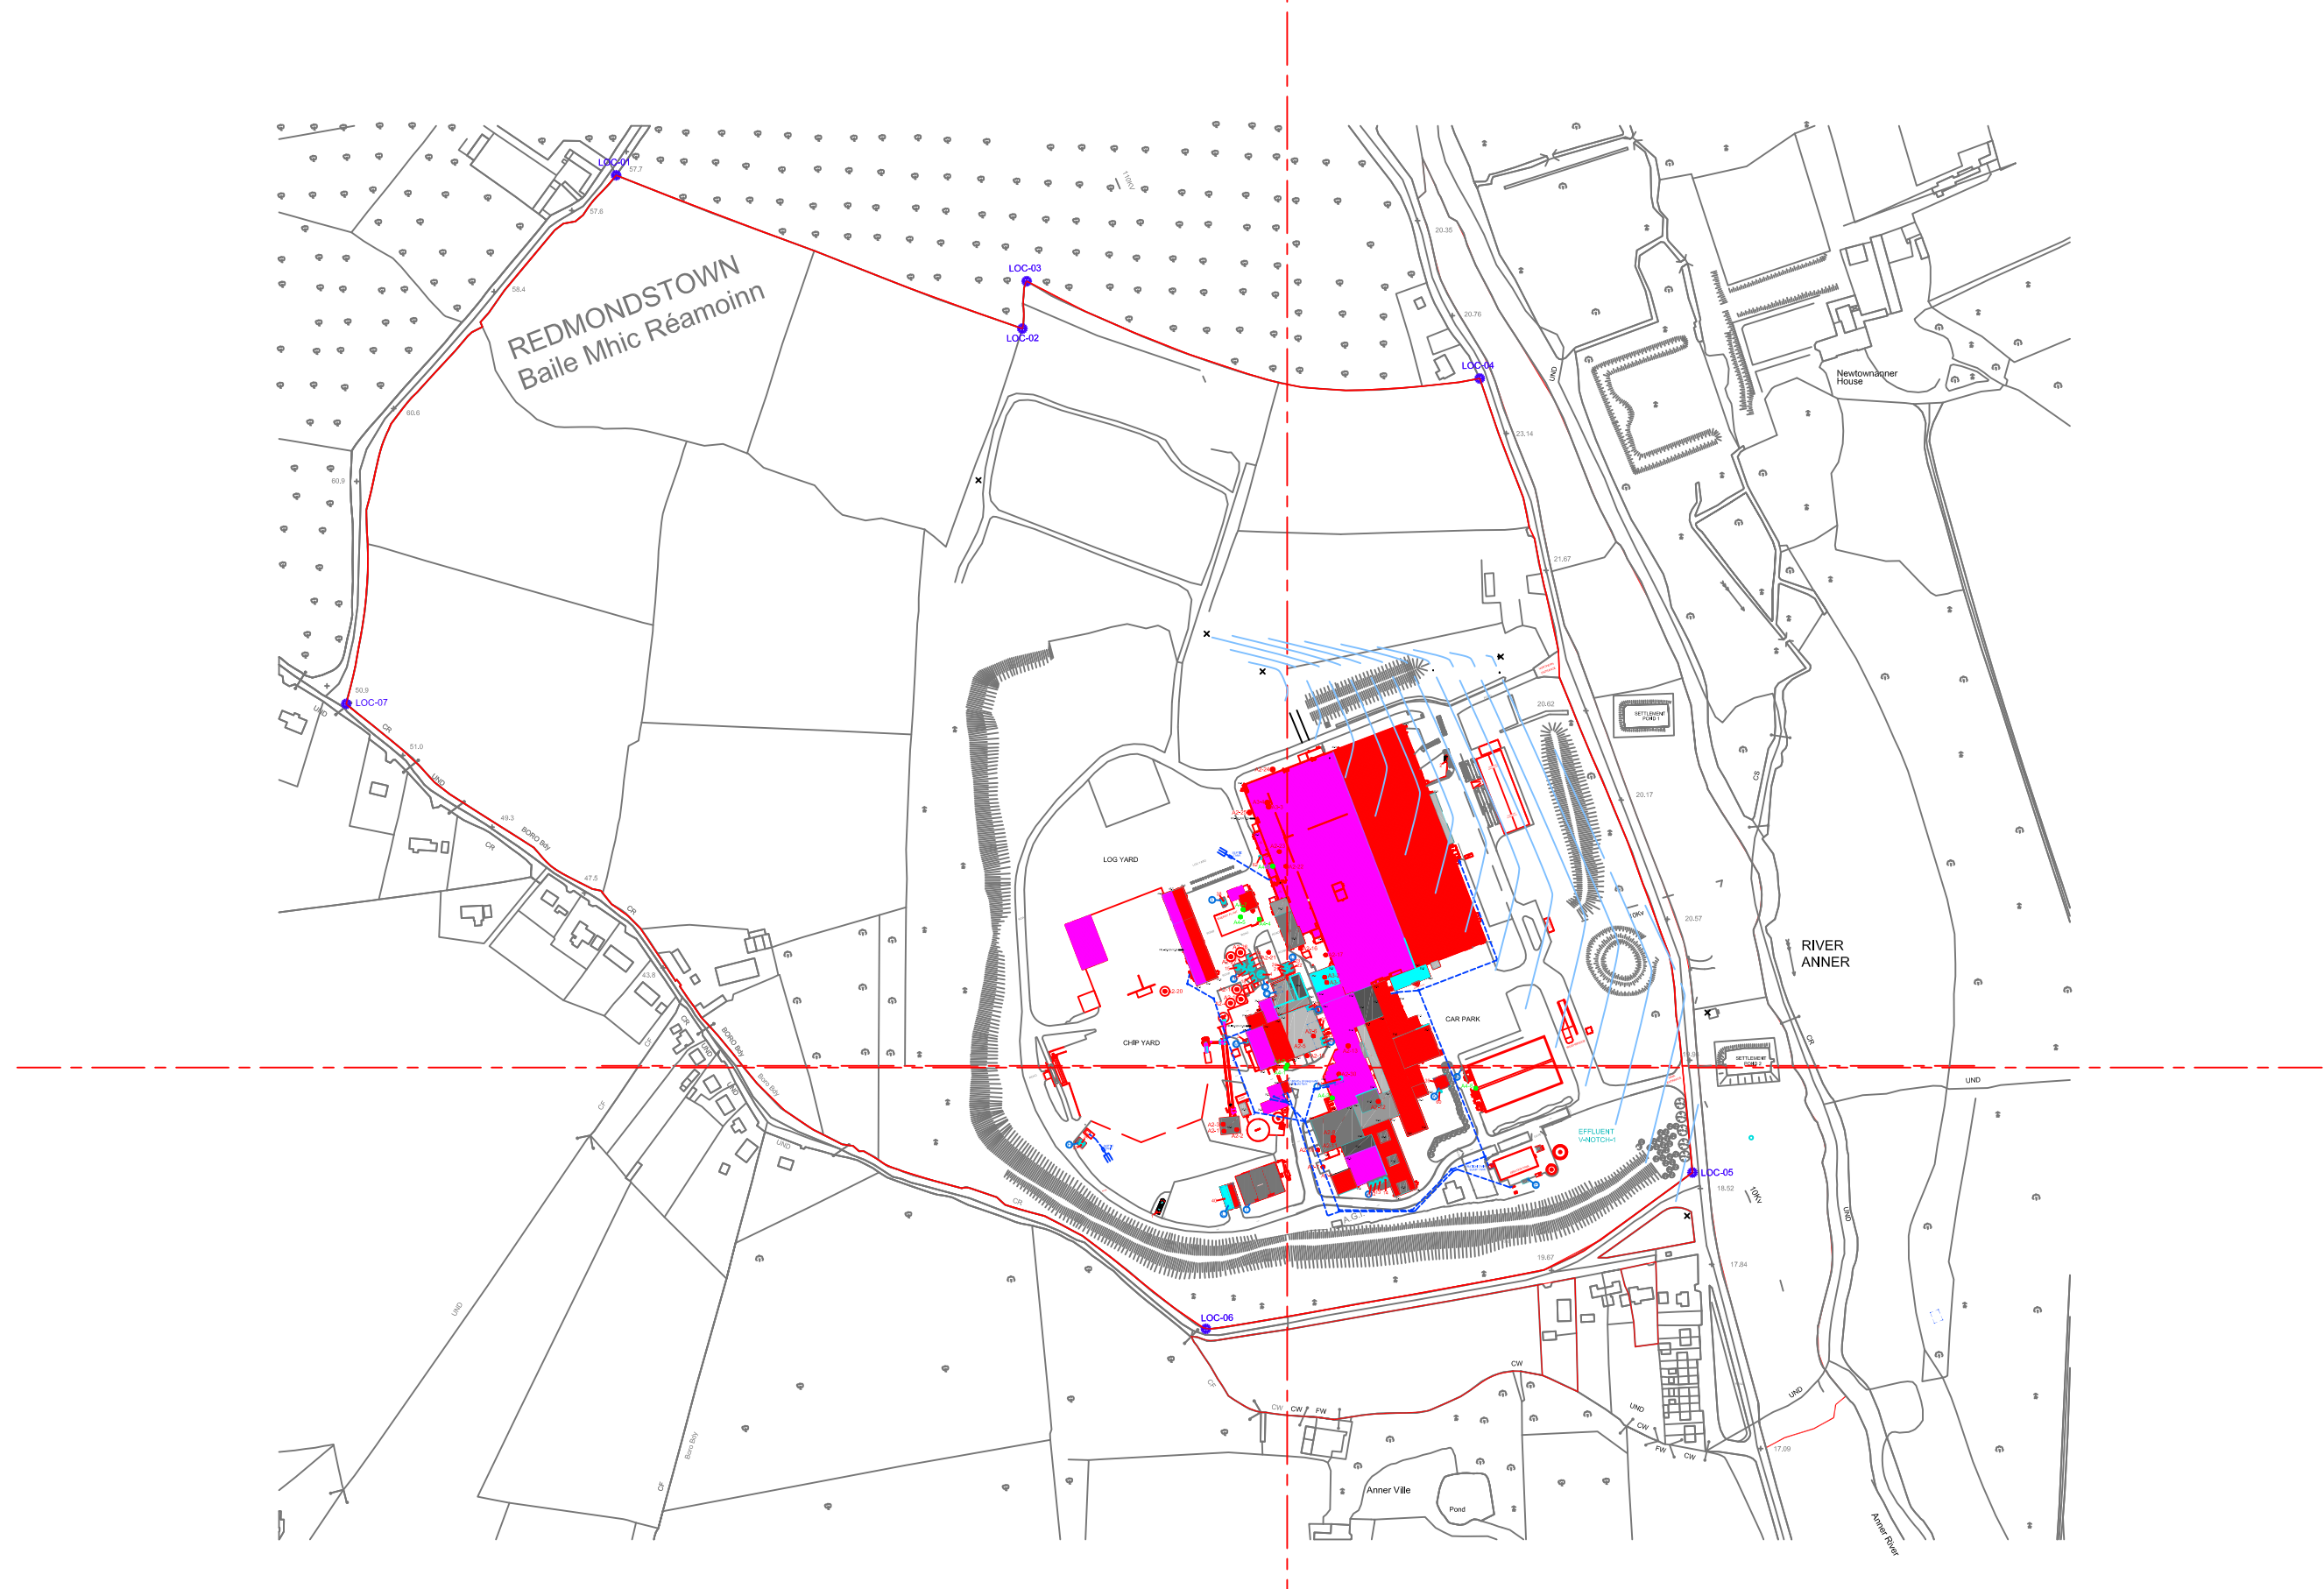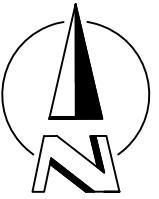

Medite Europe Ltd  
 Redmondstown  
 Clonmel  
 Co. Tipperary  
 Ireland  
 Tel + 353 (0) 52 82300  
 Fax + 353 (0) 52 21815  
 www.medite-europe.com

IE Consulting  
 Innovation Centre,  
 Green Rd.,  
 Carlow.  
 Ph: 059-9133084  
 Fax: 059-9140499  
 E-mail: info@iece.ie



**Project Title:** Annual Groundwater Monitoring Assessment


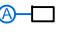
**Project Address:** Redmondstown, Clonmel, Co. Tipperary

**Client:** Medite Europe Ltd.


**Drg. Title:** Overall Site Layout

<b>Dwg.Scale:</b> 1/5,000	<b>Date:</b> 11/04/16	<b>Dwg.No:</b> FIGURE_2	<b>Job No:</b> IE1232	<b>Revision:</b> A	<b>Dwg.By:</b> LM
------------------------------	--------------------------	----------------------------	--------------------------	-----------------------	----------------------

**Main Legend**

-  Tank & Bund Locations
-  Chemical & Oil Storage Locations

**Note:** See attached sub-legend for more detailed locations

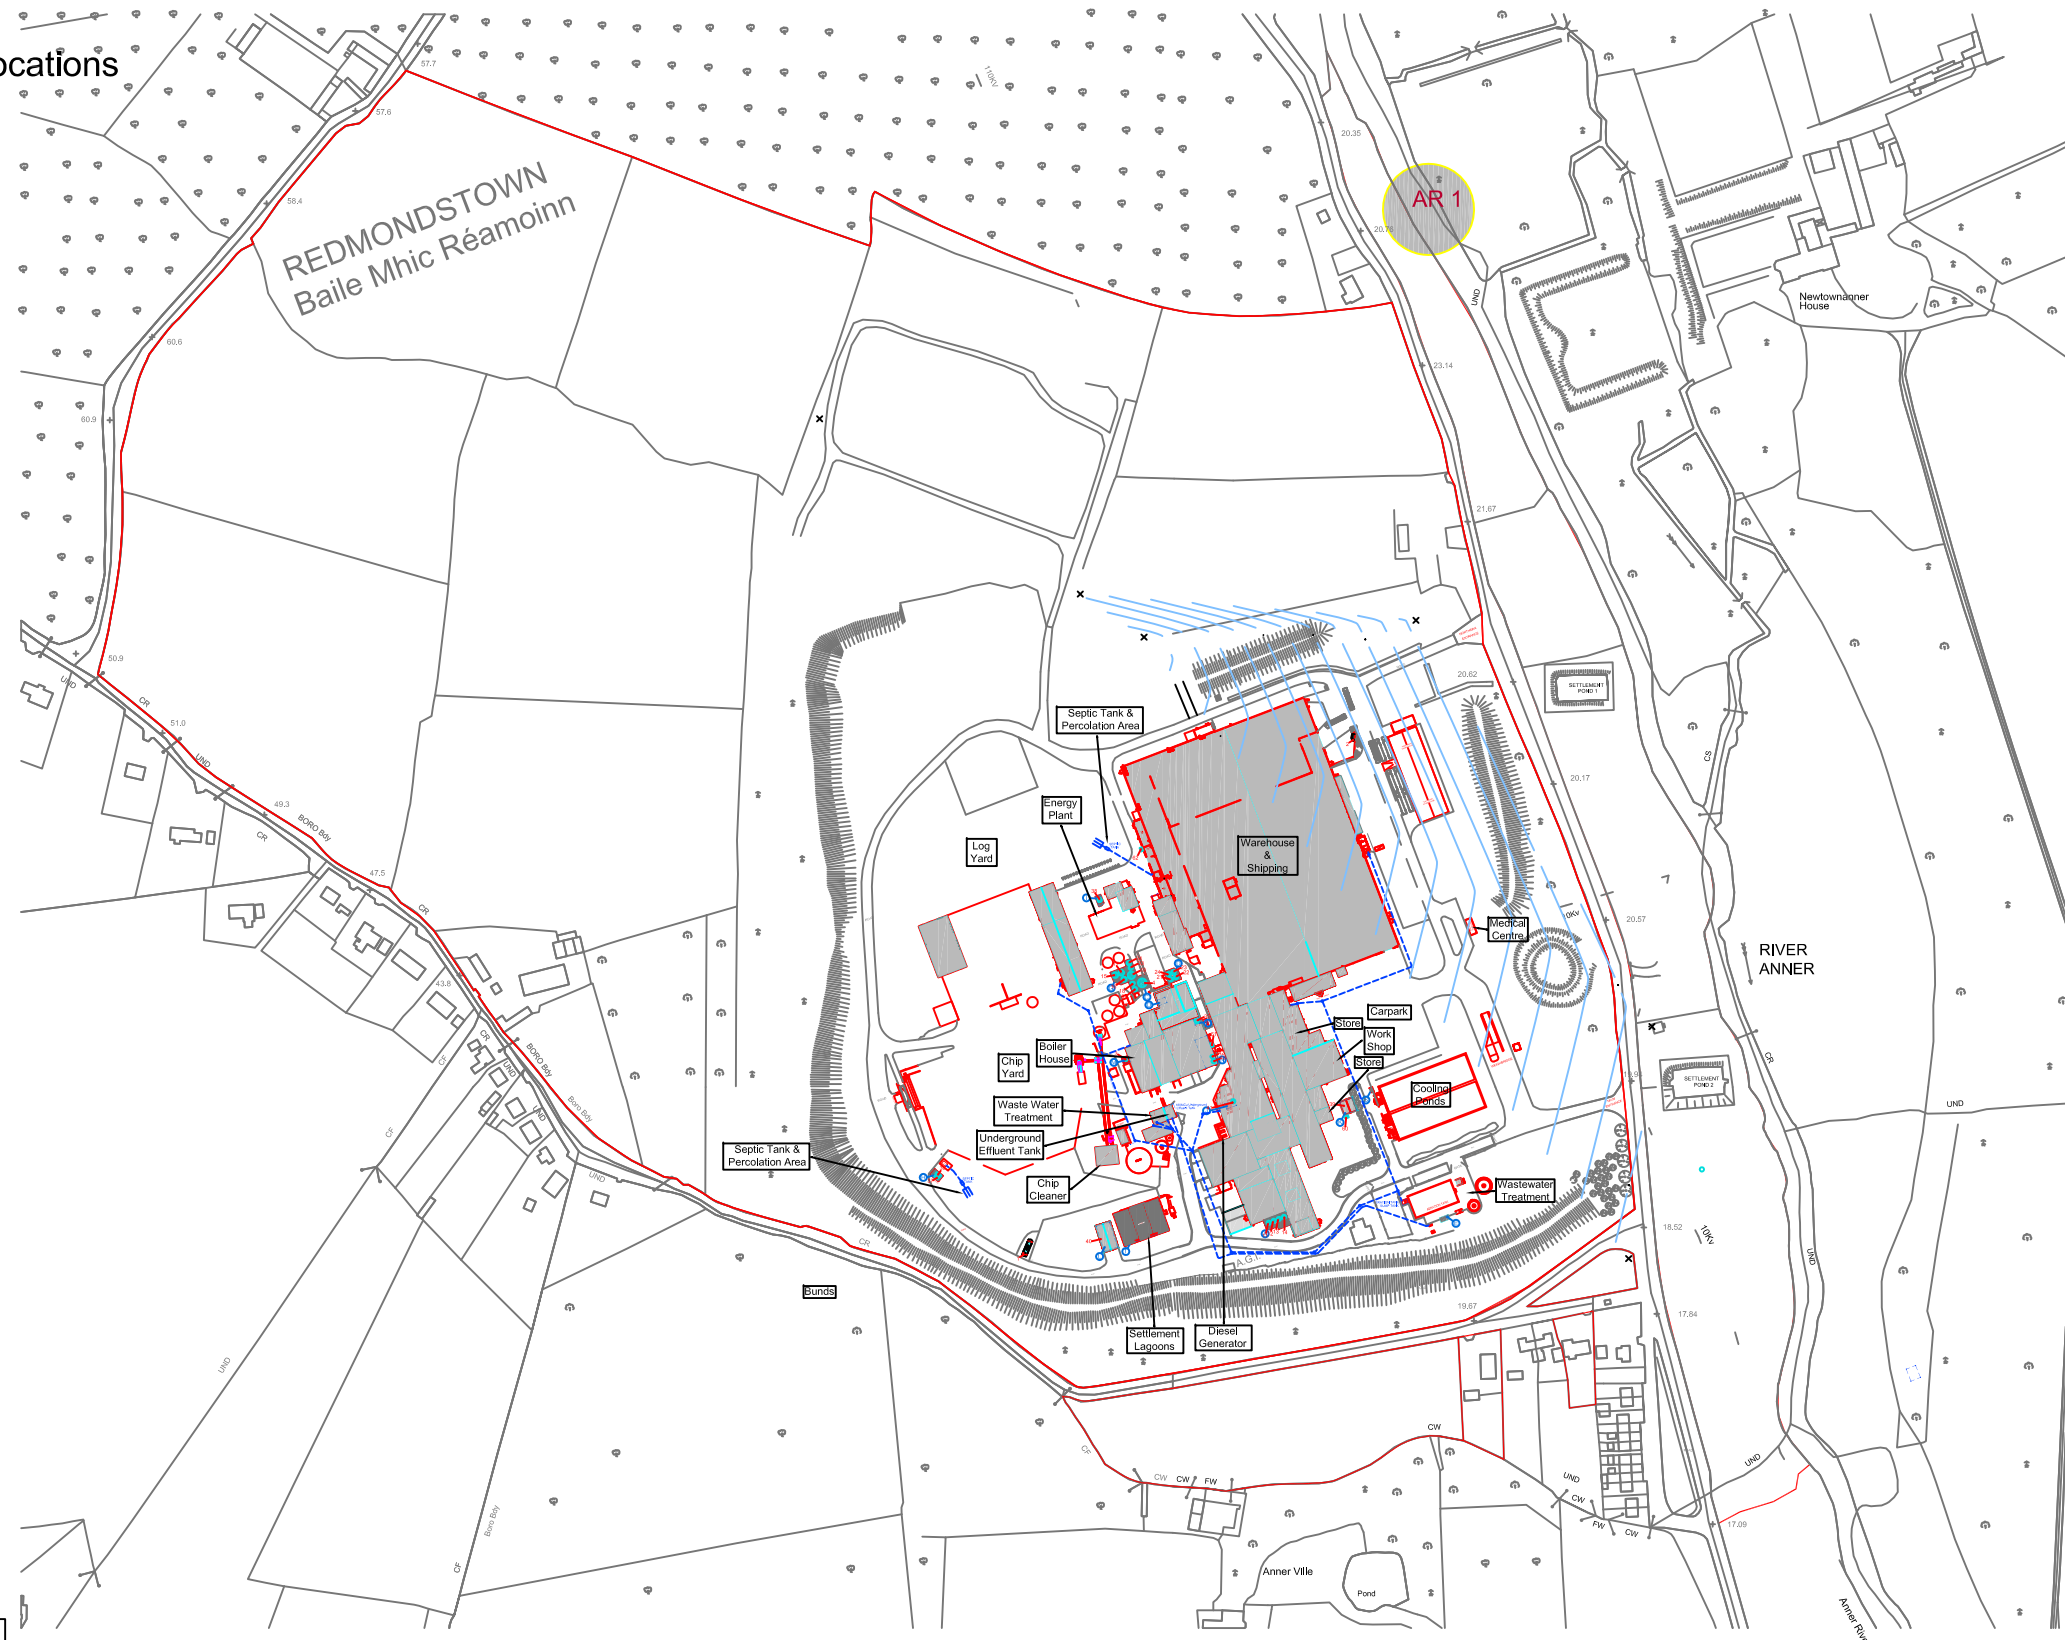

**Note:** Taken from site layout plan provided by Medite-Europe Ltd.



Medite Europe Ltd  
 Redmondstown  
 Clonmel  
 Co. Tipperary  
 Ireland  
 Tel + 353 (0) 52 82300  
 Fax + 353 (0) 52 21815  
 www.medite-europe.com



IE Consulting  
 Innovation Centre,  
 Green Rd.,  
 Carlow.  
 Ph: 059-9133084  
 Fax: 059-9140499  
 E-mail: info@iece.ie



<b>Project Title:</b> Annual Groundwater Assessment	
<b>Project Address:</b> Redmondstown, Clonmel, Co. Tipperary	
<b>Client:</b> Medite Europe Ltd.	
<b>Drg. Title:</b> Site Layout	
<b>Dwg.Scale:</b> 1/5,000	<b>Date:</b> 11/04/16
<b>Dwg.No:</b> FIGURE_3	<b>Job No:</b> IE1232
<b>Revision:</b> A	<b>Dwg.By:</b> LM





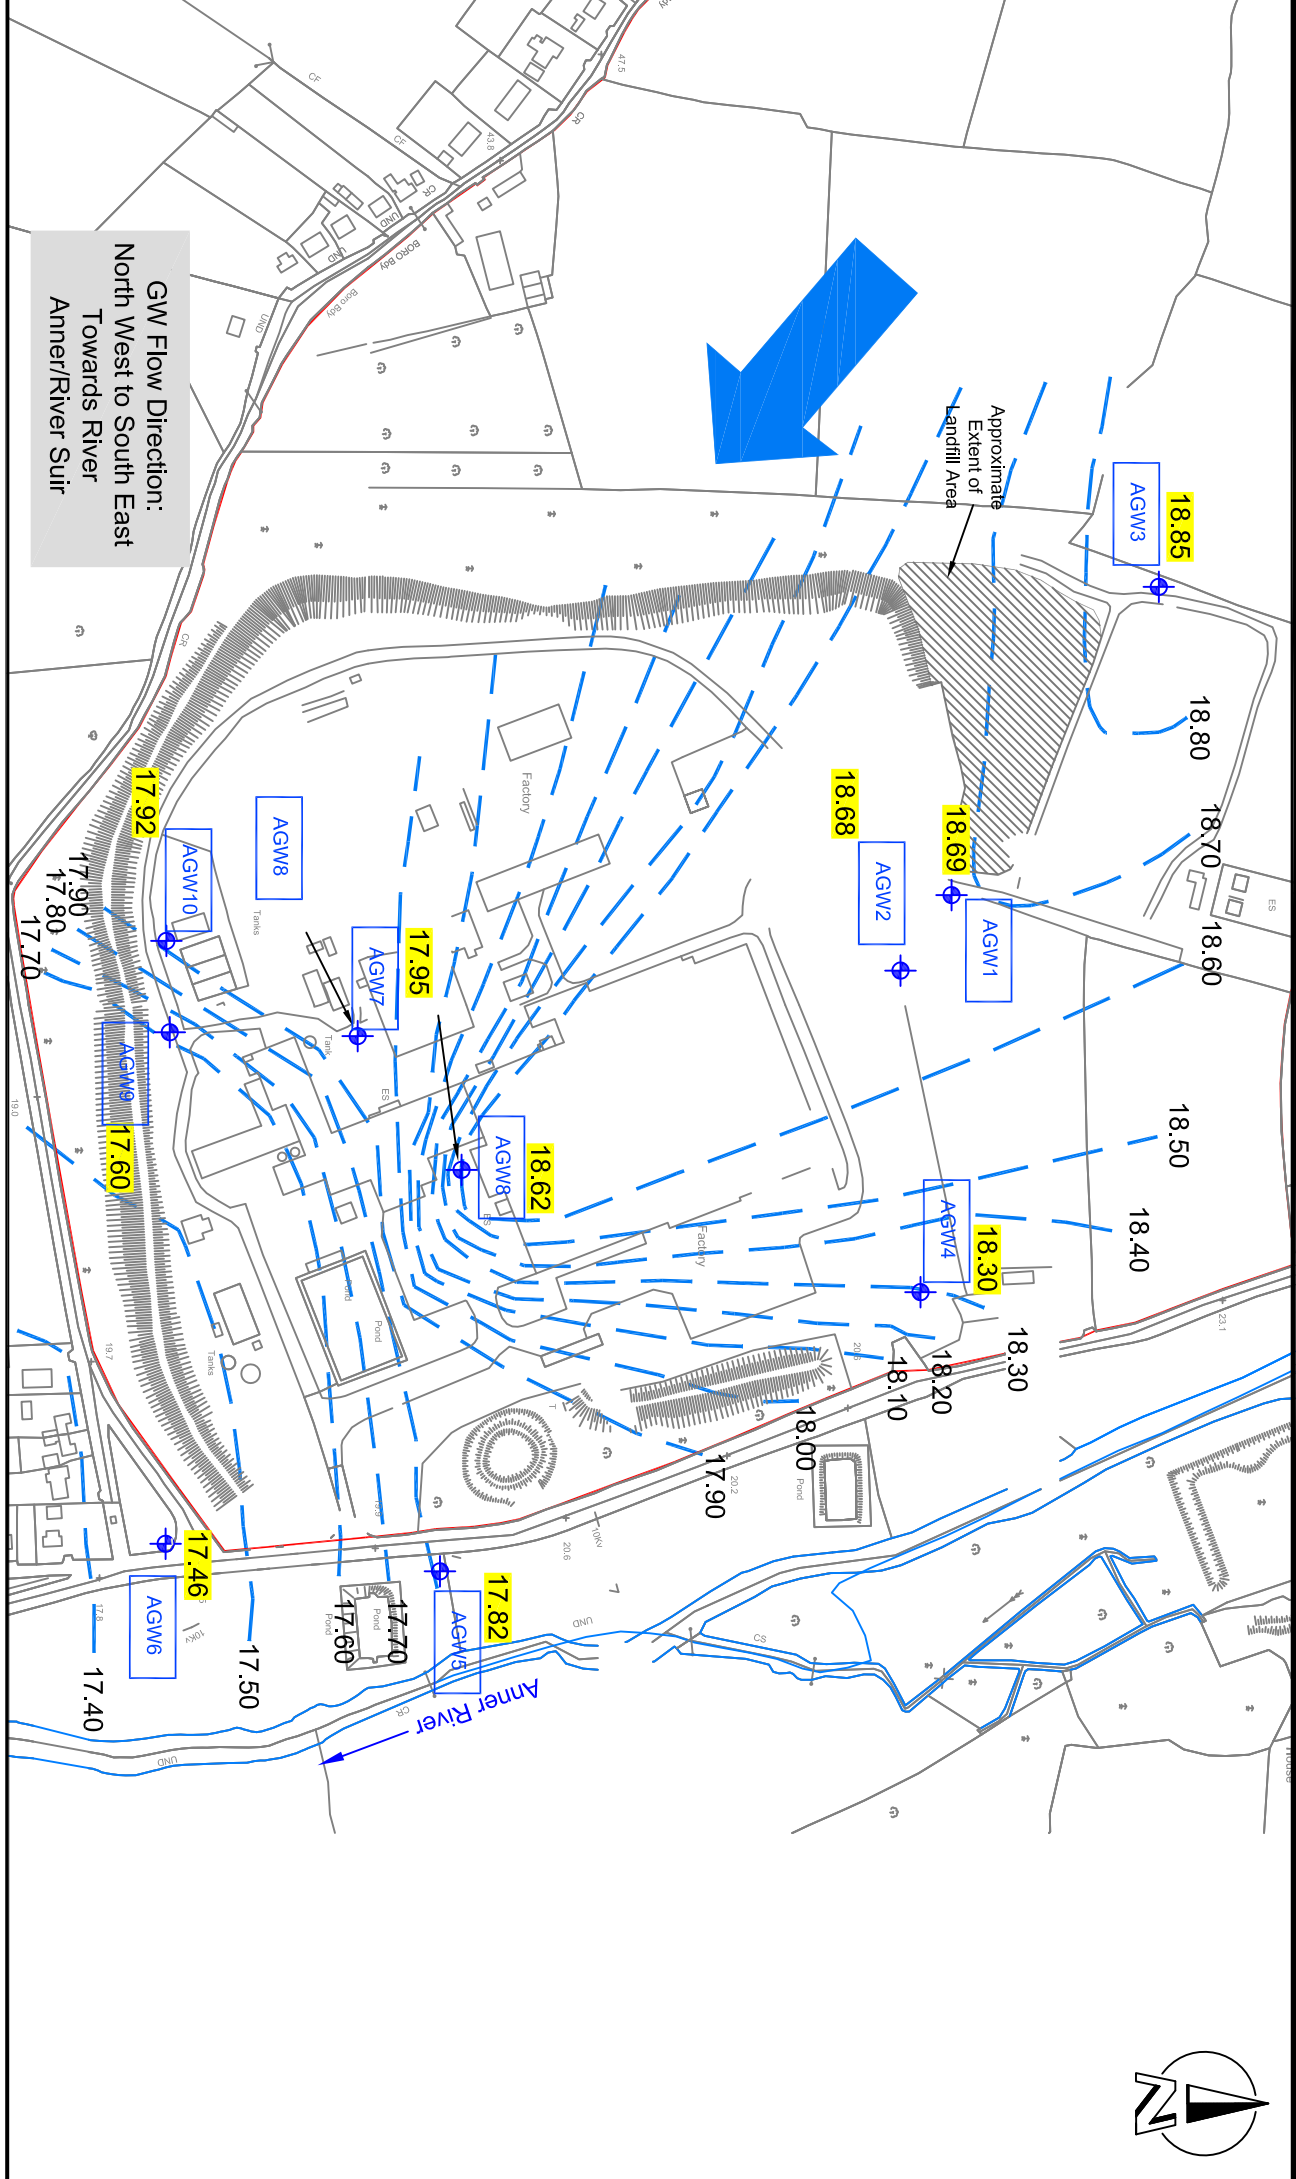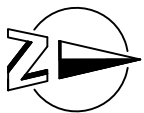

**GW Flow Direction:**  
North West to South East  
Towards River  
Anner/River Suir




Medite Europe Ltd  
Redmondstown  
Clonmel  
Co. Tipperary  
Ireland  
Tel + 353 (0) 52 82300  
Fax + 353 (0) 52 21815  
www.medite-europe.com

IE Consulting,  
Innovation Centre,  
Green Rd.,  
Carlow,  
Ph: 059-9133084  
Fax: 059-9140499  
E-mail: info@iece.ie



IE CONSULTING  
WATER-ENVIRONMENTAL-CIVIL

<b>Project Title:</b>	Annual Groundwater Monitoring Assessment		
<b>Project Address:</b>	Redmondstown, Clonmel, Co. Tipperary		
<b>Client:</b>	Medite Europe Ltd.		
<b>Dwg. Title:</b>	2023 Groundwater Contour Map		
<b>Dwg. Scale:</b>	<b>Date:</b>	<b>Dwg. No.:</b>	<b>Job No.:</b>
NTS	08/04/24	FIGURE 5	IE1232-47
			<b>Revision:</b>
			A
			<b>Dwg. By:</b>
			LMC

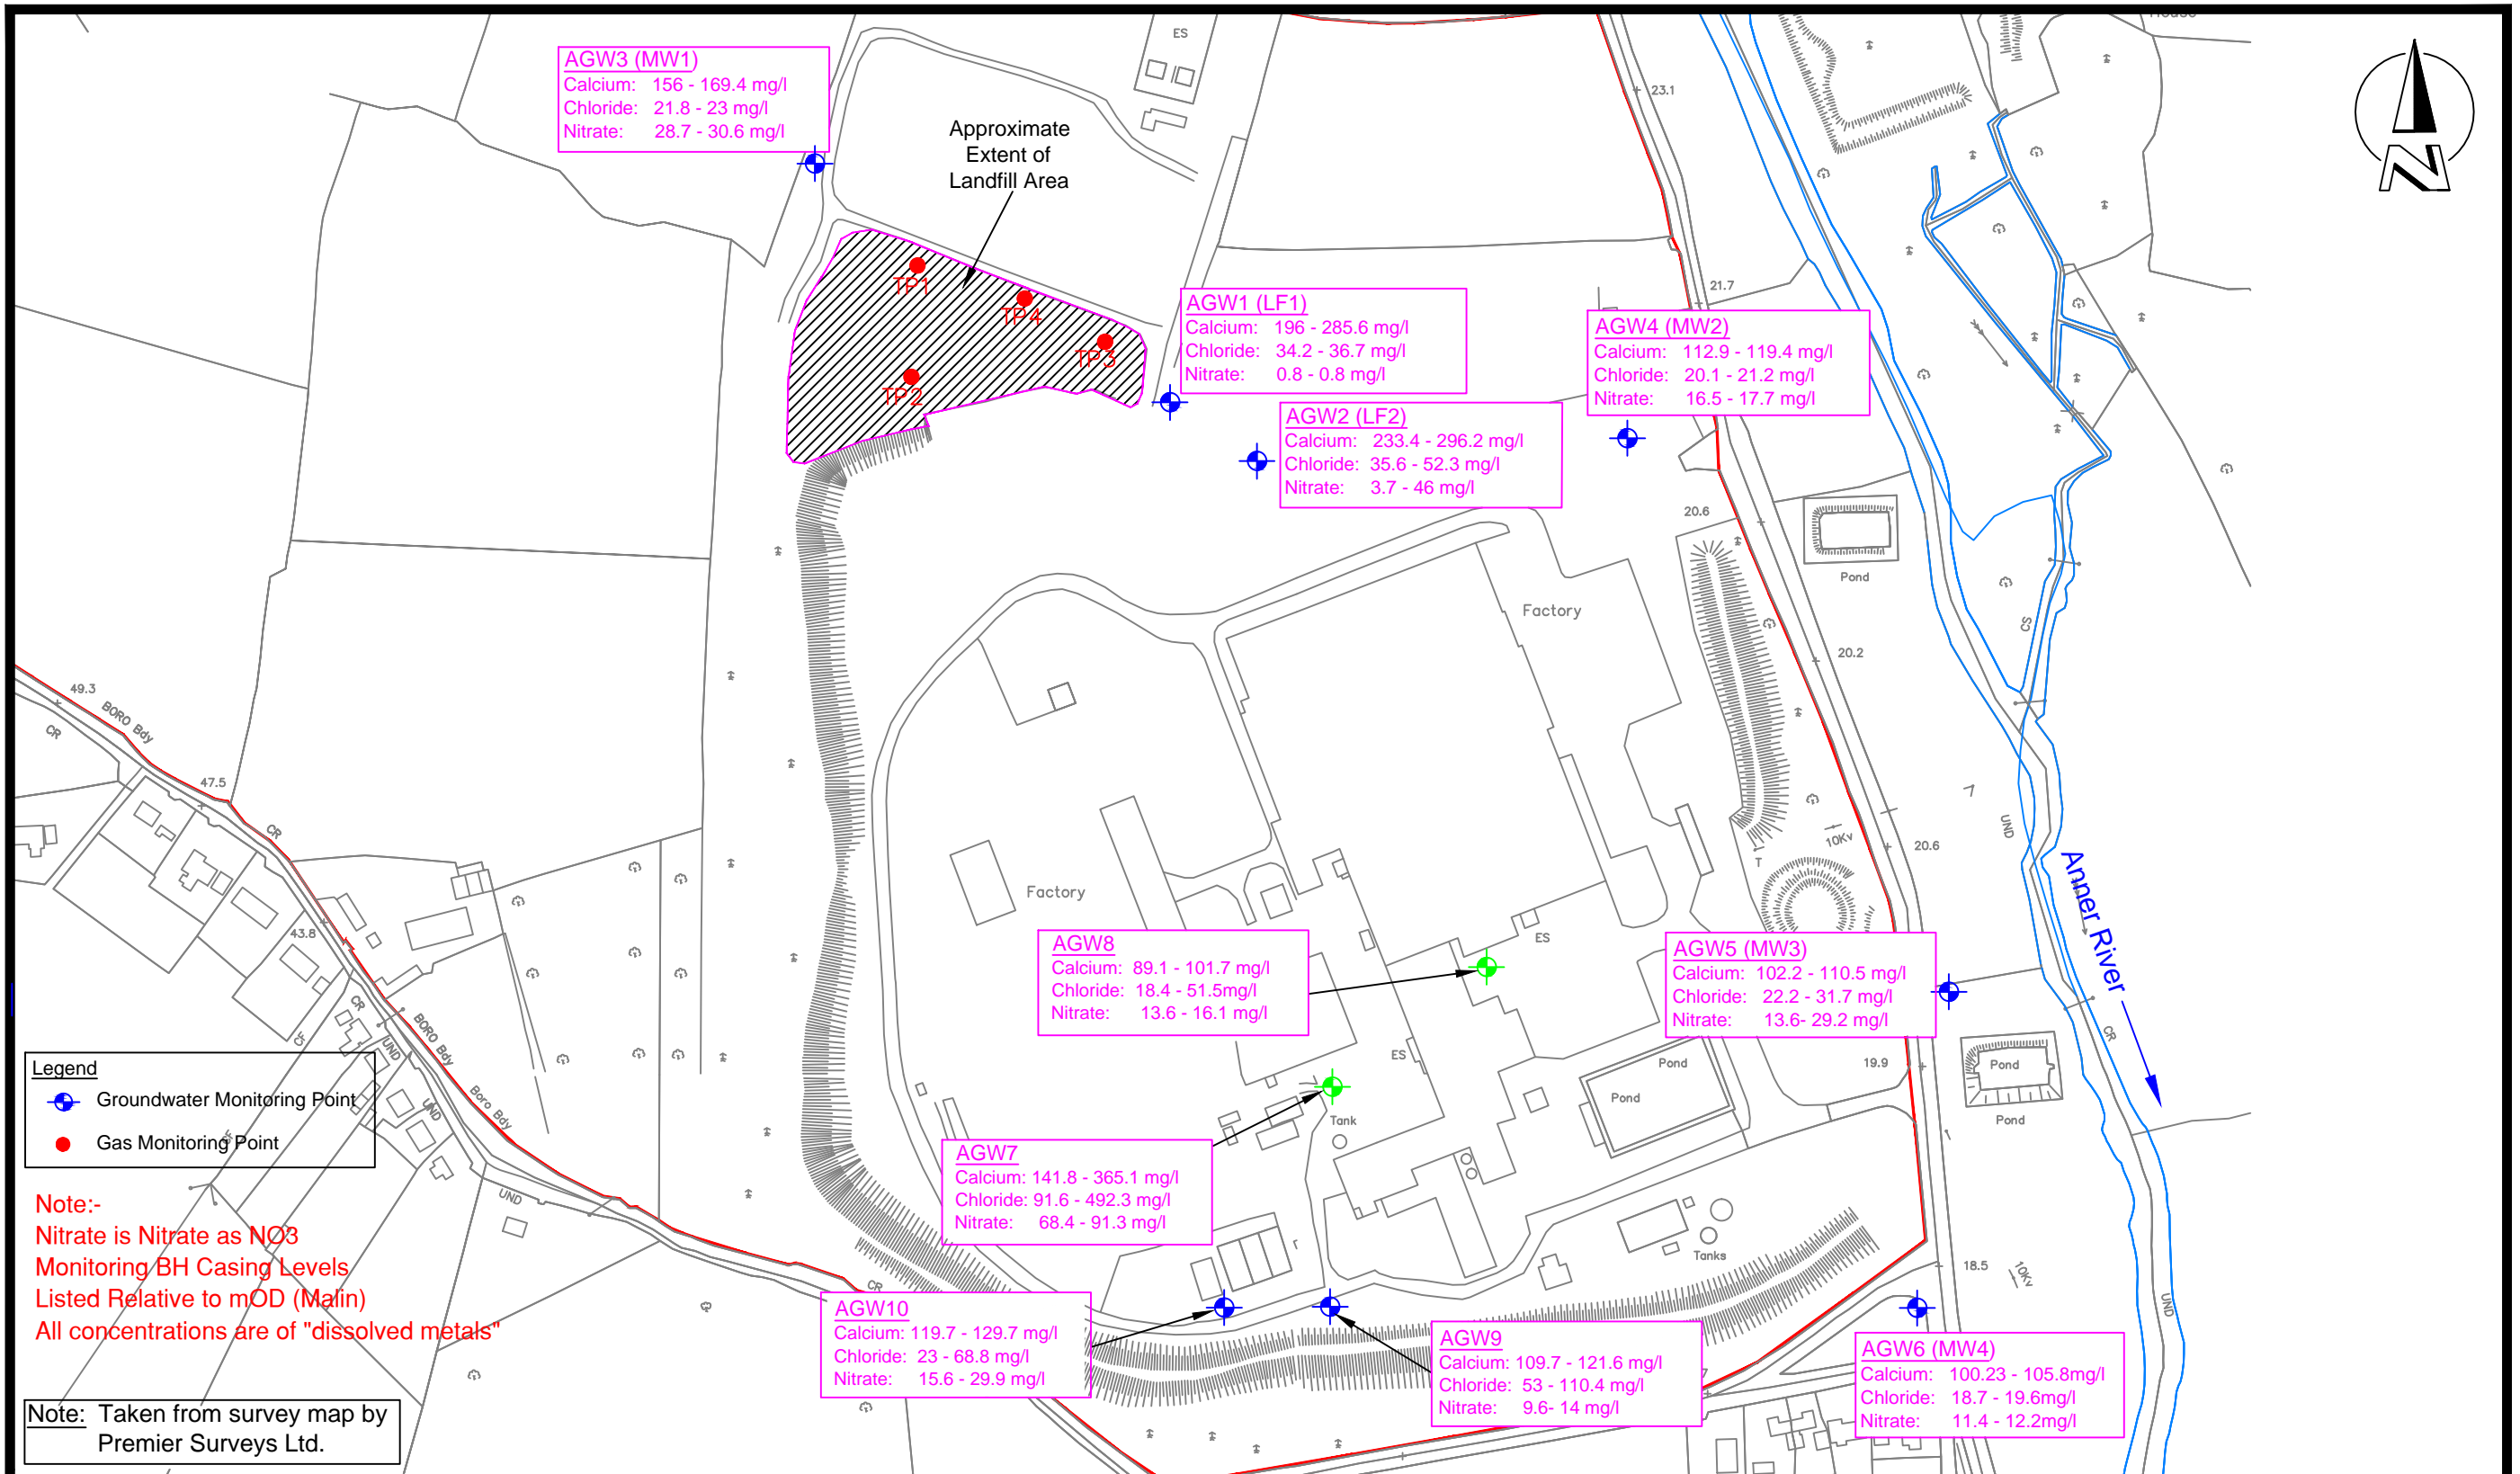


Medite Europe Ltd  
 Redmondstown  
 Clonmel  
 Co. Tipperary  
 Ireland  
 Tel + 353 (0) 52 82300  
 Fax + 353 (0) 52 21815  
 www.medite-europe.com

IE Consulting  
 Innovation Centre,  
 Green Rd.,  
 Carlow.  
 Ph: 059-9133084  
 Fax: 059-9140499  
 E-mail: info@iece.ie



<b>Project Title:</b> Annual Groundwater Monitoring Assessment	
<b>Project Address:</b> Redmondstown, Clonmel, Co. Tipperary	
<b>Client:</b> Medite Europe Ltd.	
<b>Drg. Title:</b> 2023 General Indicator Parameter Concentrations	
<b>Dwg.Scale:</b> NTS	<b>Date:</b> 08/04/2024
<b>Dwg.No:</b> FIGURE_6	<b>Job No:</b> IE1232-47
<b>Revision:</b> A	<b>Dwg.By:</b> LMC



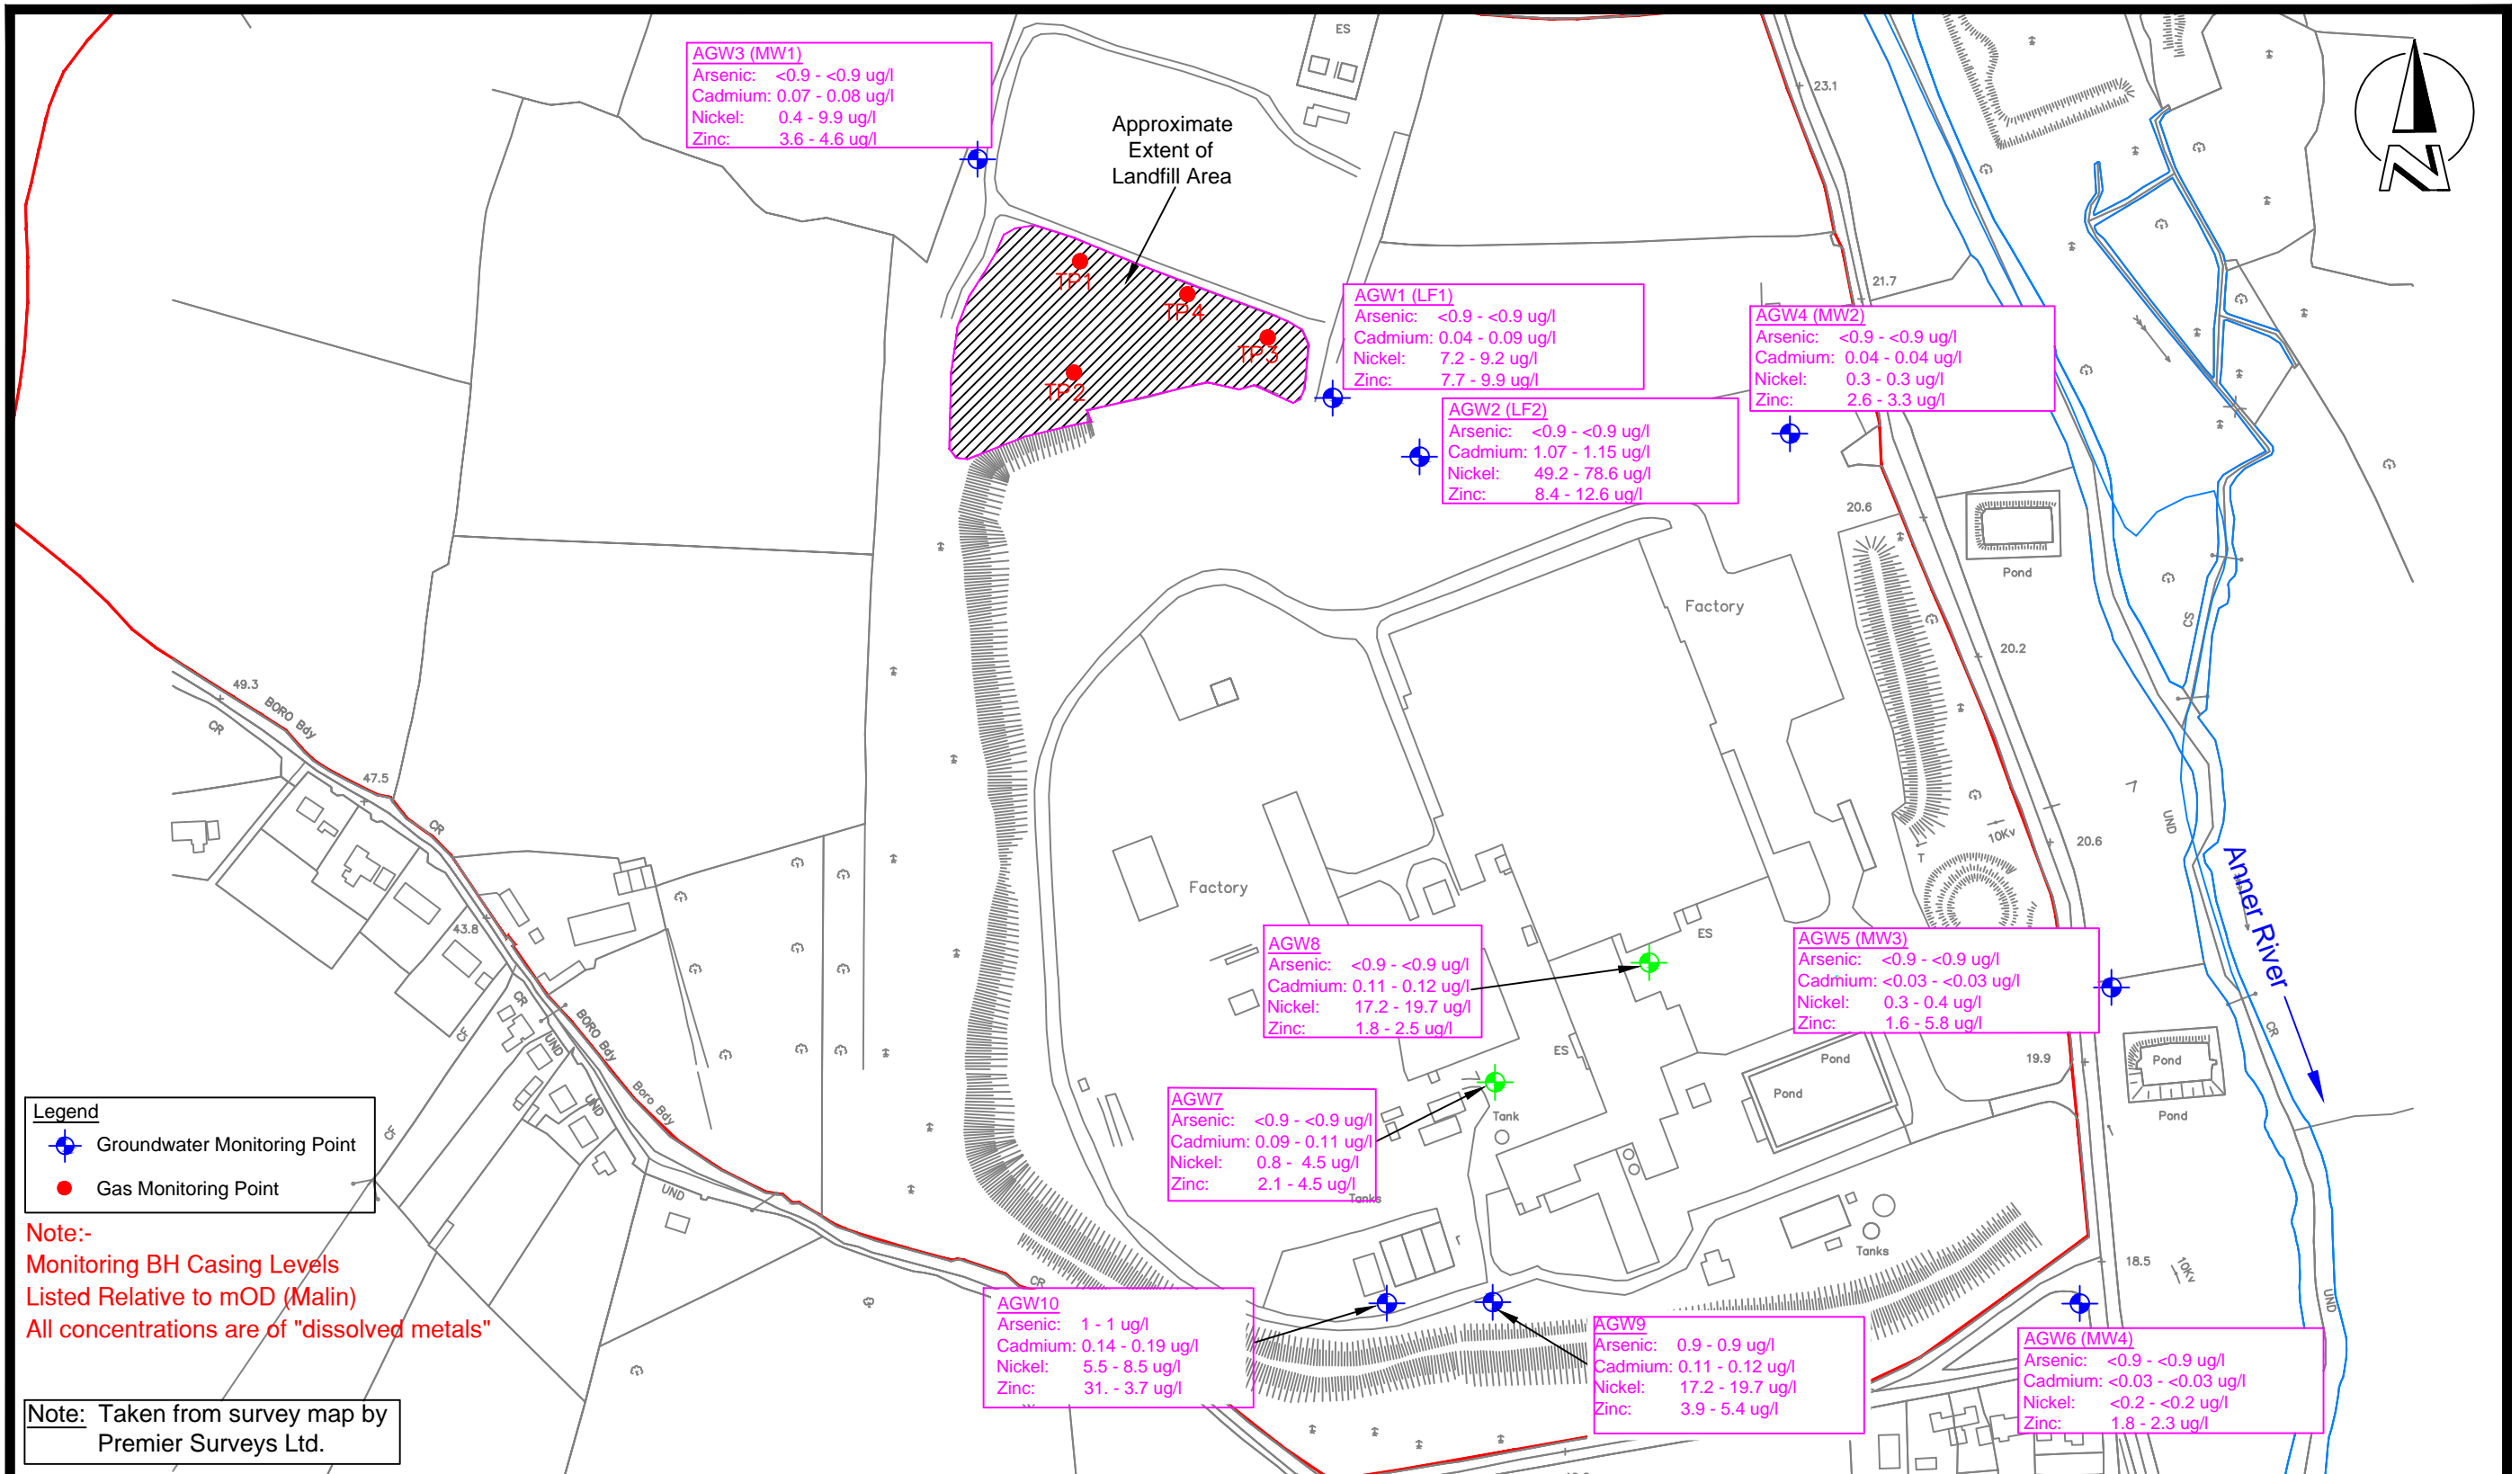

Medite Europe Ltd  
Redmondstown  
Clonmel  
Co. Tipperary  
Ireland  
Tel + 353 (0) 52 82300  
Fax + 353 (0) 52 21815  
www.medite-europe.com

IE Consulting  
Innovation Centre,  
Green Rd.,  
Carlow.  
Ph: 059-9133084  
Fax: 059-9140499  
E-mail: info@iece.ie



**Project Title:** Annual Groundwater Monitoring Assessment  
**Project Address:** Redmondstown, Clonmel, Co. Tipperary  
**Client:** Medite Europe Ltd.  
**Drg. Title:** 2023 Heavy Metal Parameter Concentrations

<b>Dwg.Scale:</b> NTS	<b>Date:</b> 08.04.2024	<b>Dwg.No:</b> FIGURE 7	<b>Job No:</b> IE1232-47	<b>Revision:</b> A	<b>Dwg.By:</b> LMC
--------------------------	----------------------------	----------------------------	-----------------------------	-----------------------	-----------------------